


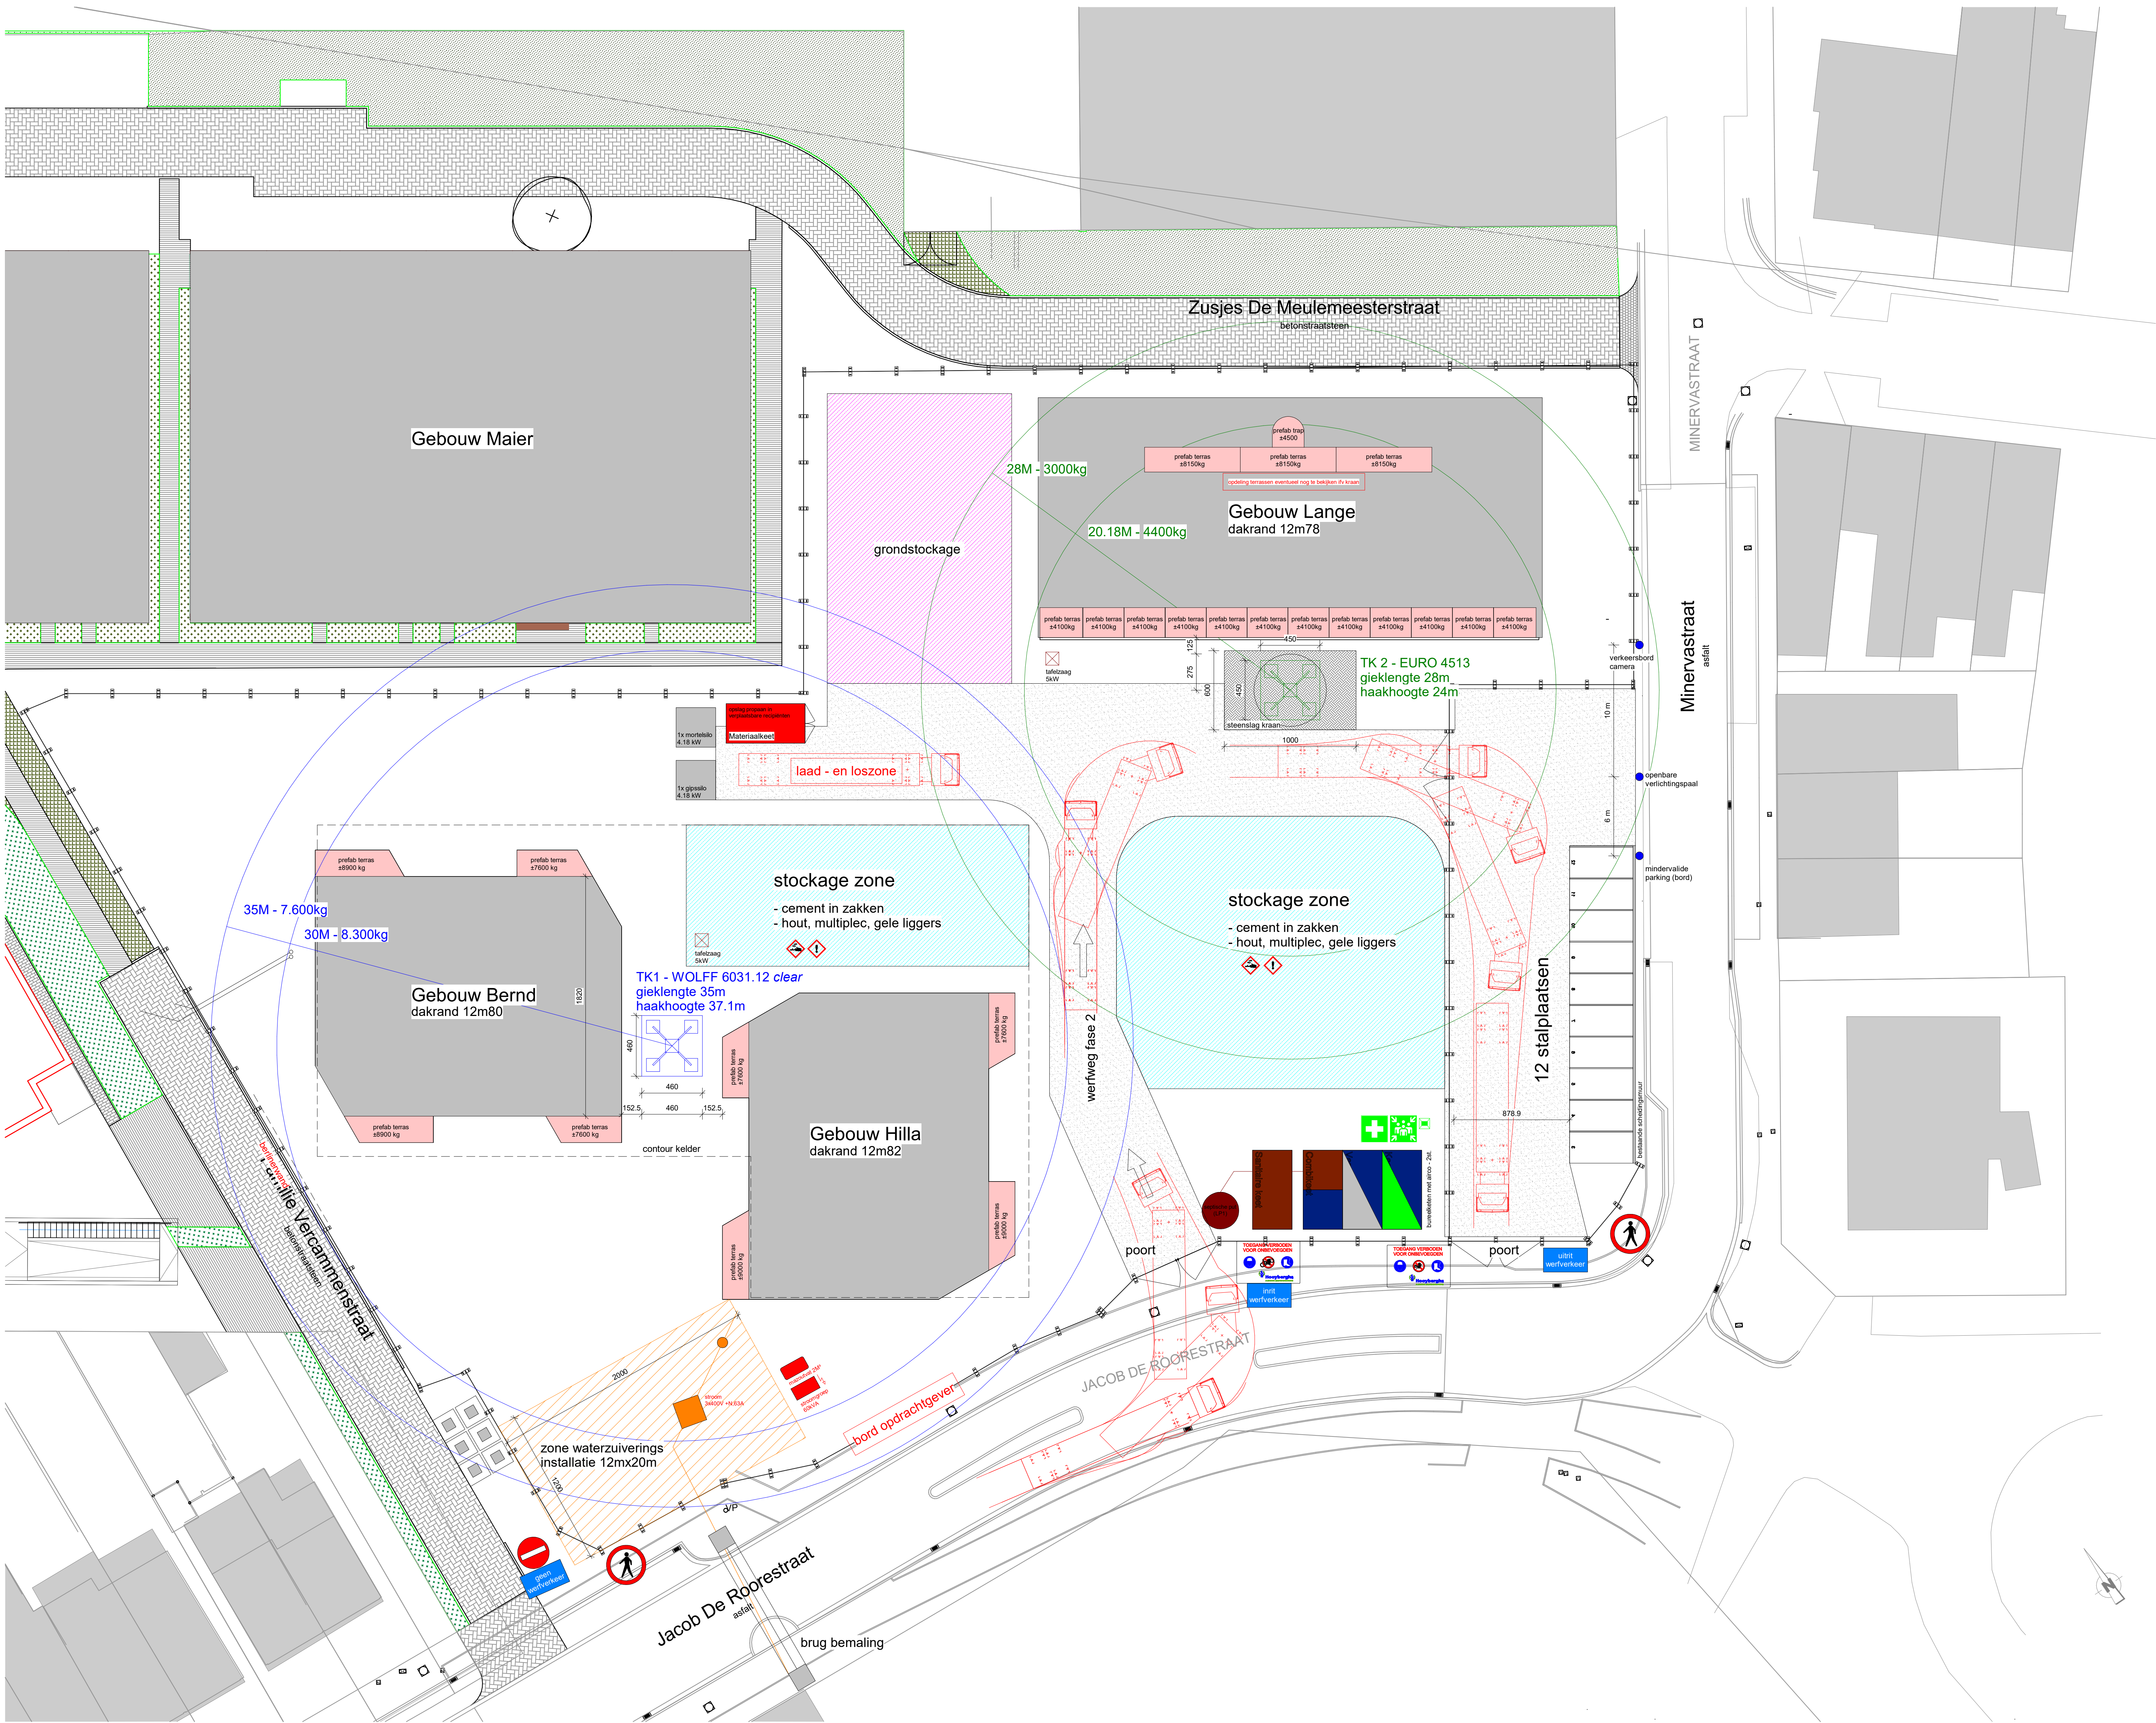

Rev A opsplitsing fase 1 & 2 - toevoeging berlinerwanden ivv klip plan	21/01/2026
--	------------

	Adres	Contactpersoon	Contactgegevens
bouwheer : REVIVE	Nieuwewandeling 62, 9000 Gent	Florina Ionescu	Florina.ionescu@revive.be 09 395 50 00
architect : edtv architecten	Arduinkaai 37 bus 23, 1000 Brussel Rocumerijstraat 21, 9000 Gent Hoge Maauw 1510 2370 Arendonk	Tom Landus	Tom.Landus@edtv.be 09 224 27 26 Luc.Boven@hooyberghsbouw.be +32 14 68 90 60
aannemer : Hooyberghs NV		Luc Boven	

Minerve - F3

Minerve site Edegem - Minervestraat
2650 - Edegem

Werfinrichtingsplan - fase 2

Datum: 12/16/25
Revisie: Rev A
Revisie datum: 21/01/2026
PVO: KV
Schaal: ?



Hoge Maauw 1510 | 2370 Arendonk | T +32 (0)14 689060
www.hooyberghsbouw.be | info@hooyberghsbouw.be

HB00.02 - Werfinrichtingsplan - uitm via zusjes de Meulemeesterstraat

Projectnummer: HB00.02